


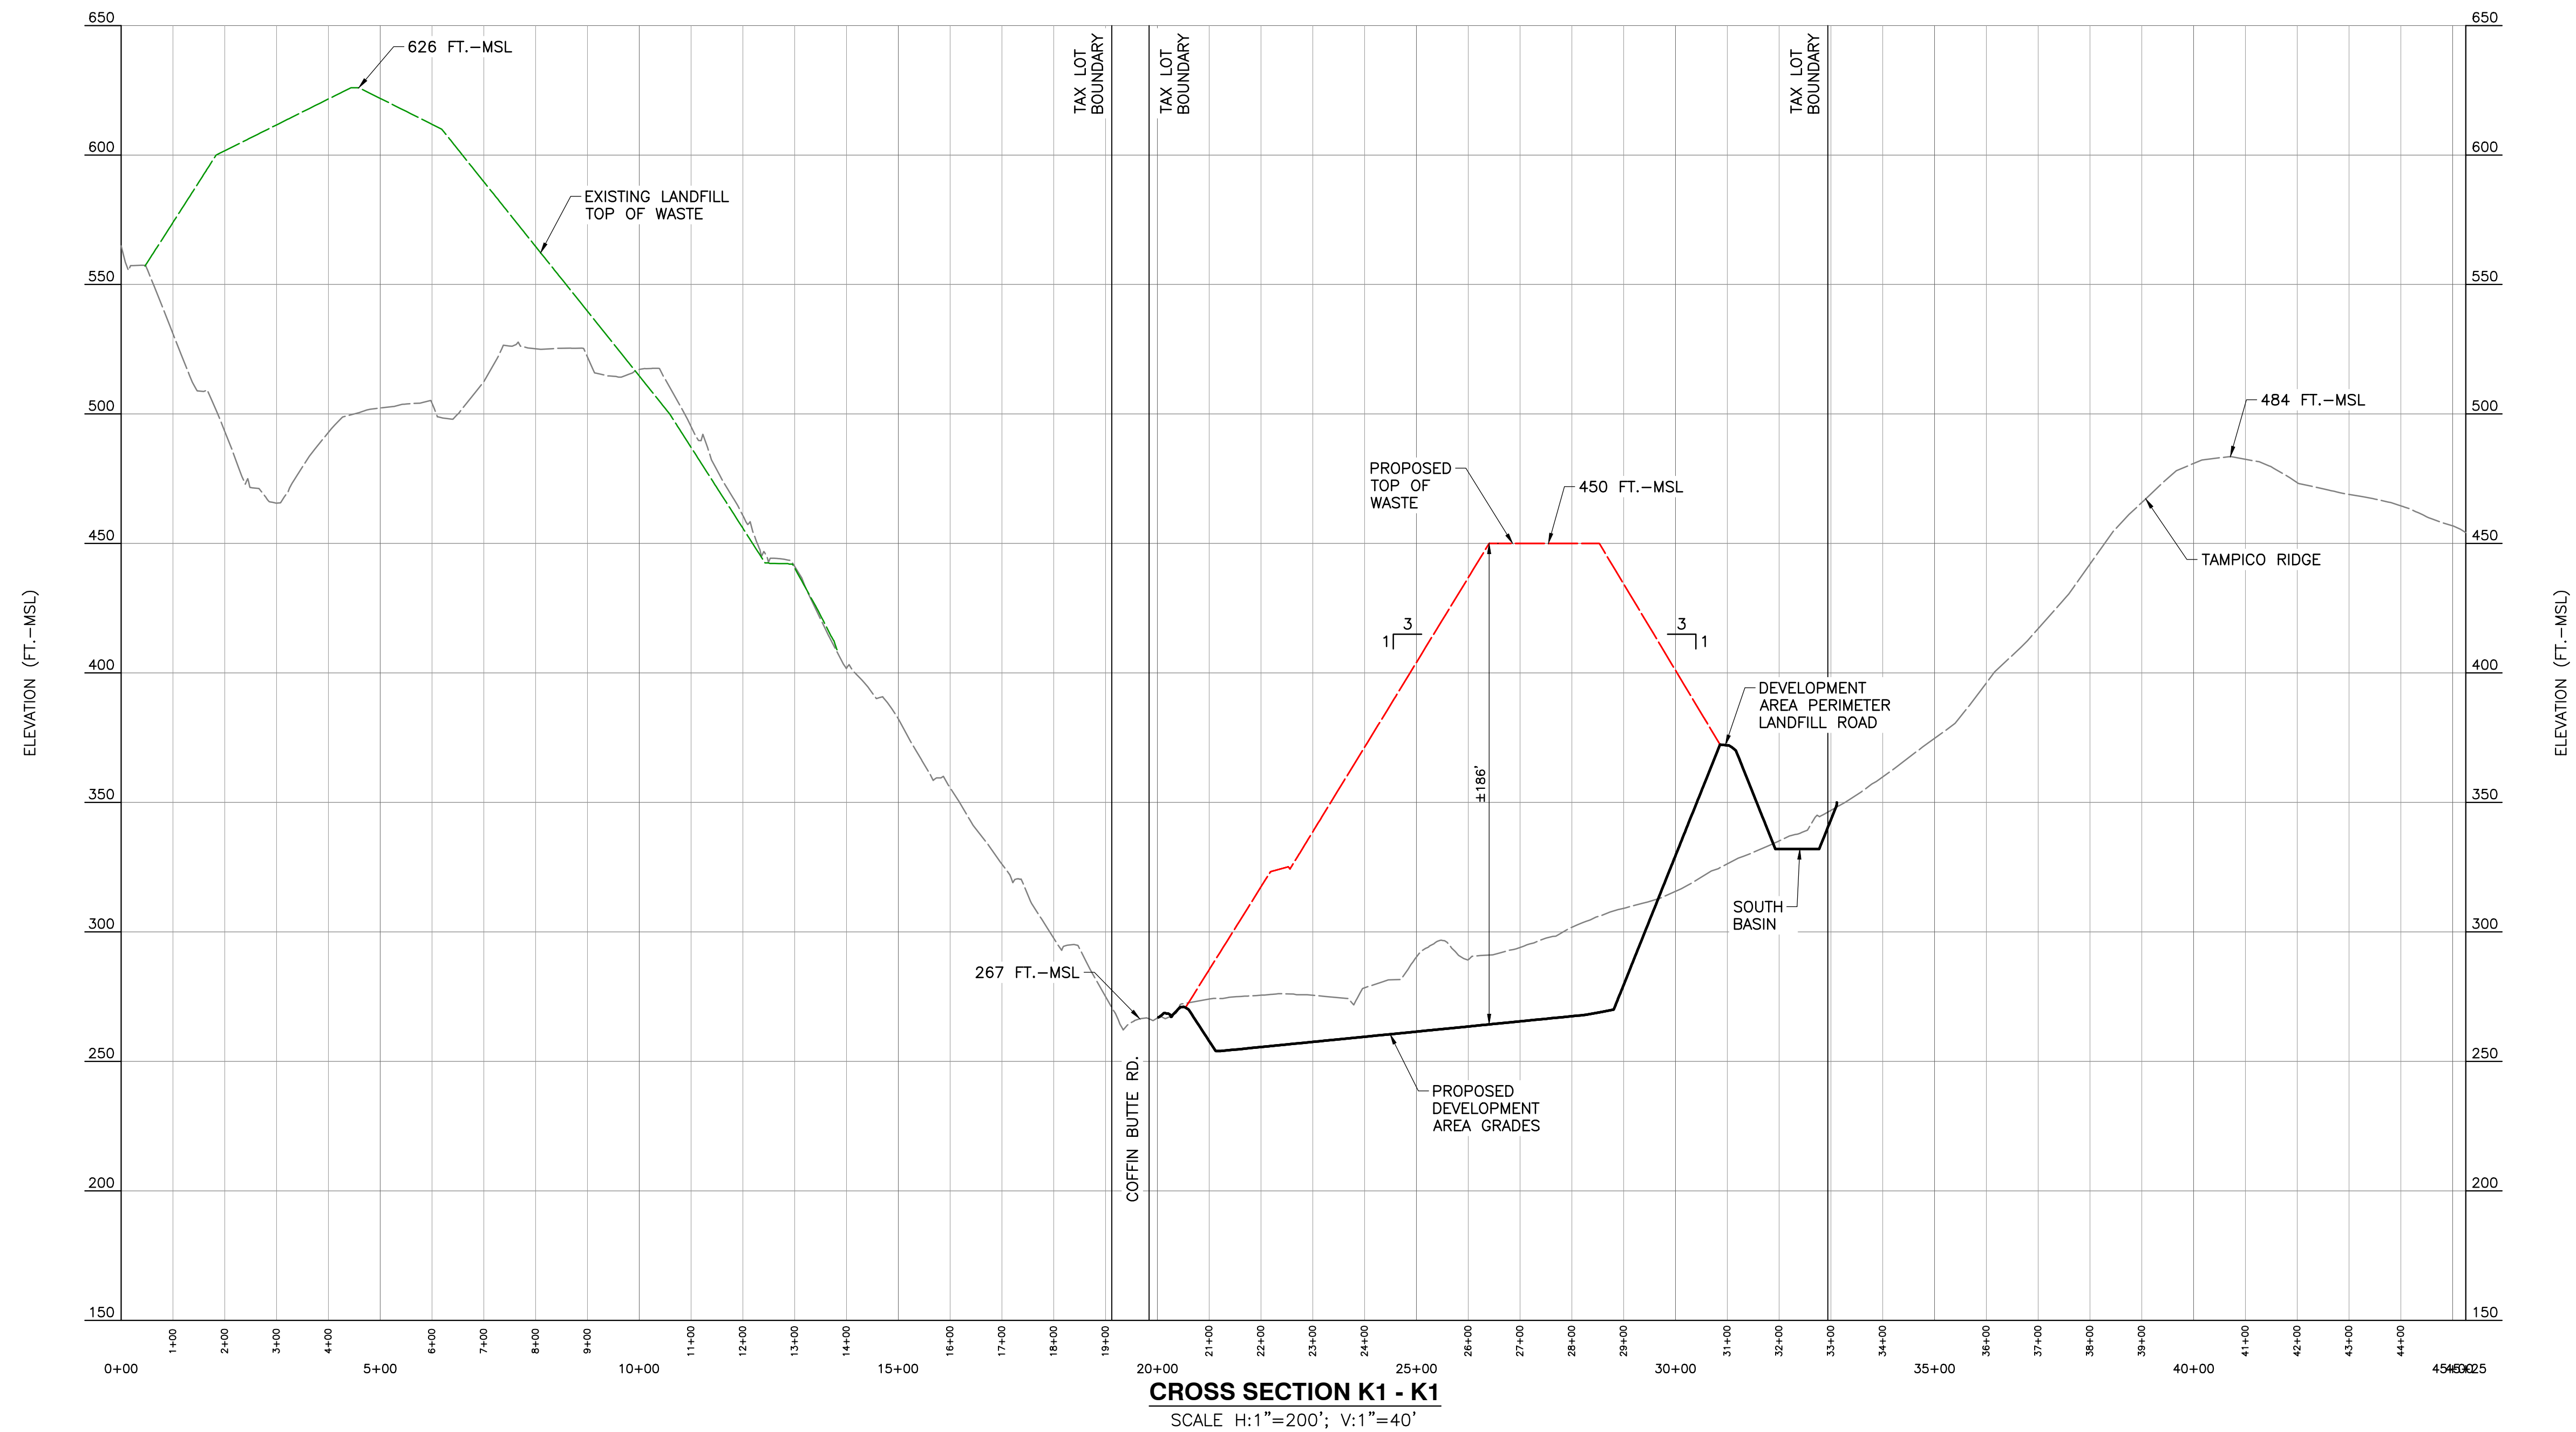

LEGEND

- — — — — EXISTING GROUND ON OCTOBER 07, 2021
 - - - - - PROPOSED TOP OF WASTE GRADES
 — — — — — PROPOSED DEVELOPMENT AREA GRADES
 — — — — — GROUNDWATER ELEVATION CONTOUR
 (FT—MSL)

REFERENCE

AERIAL PHOTOGRAPH, TOPOGRAPHIC INFORMATION FROM
AERIAL SURVEY AND GRID BY COOPER AERIAL SURVEYS
COMPANY; DATE OF PHOTOGRAPHY: OCTOBER 07, 2021.

[illegible]

2356 Gold Meadow Way
Suite 120
Gold River, CA 95670
Ph: 916.503.0050
www.cecinc.com



Civil & Environmental
Consultants, Inc.


**VALLEY LANDFILLS, INC.
COFFIN BUTTE LANDFILL
CONDITIONAL USE PERMIT
APPLICATION
CORVALLIS, OR 97330**

CROSS-SECTION K1-K1

DATE:	JANUARY 2025	DRAWN BY:	J.S.
DWG SCALE:	AS SHOWN	CHECKED BY:	JAS
PROJECT NO:	322-142		
APPROVED BY:	JAS		

DRAWING NO.:

A

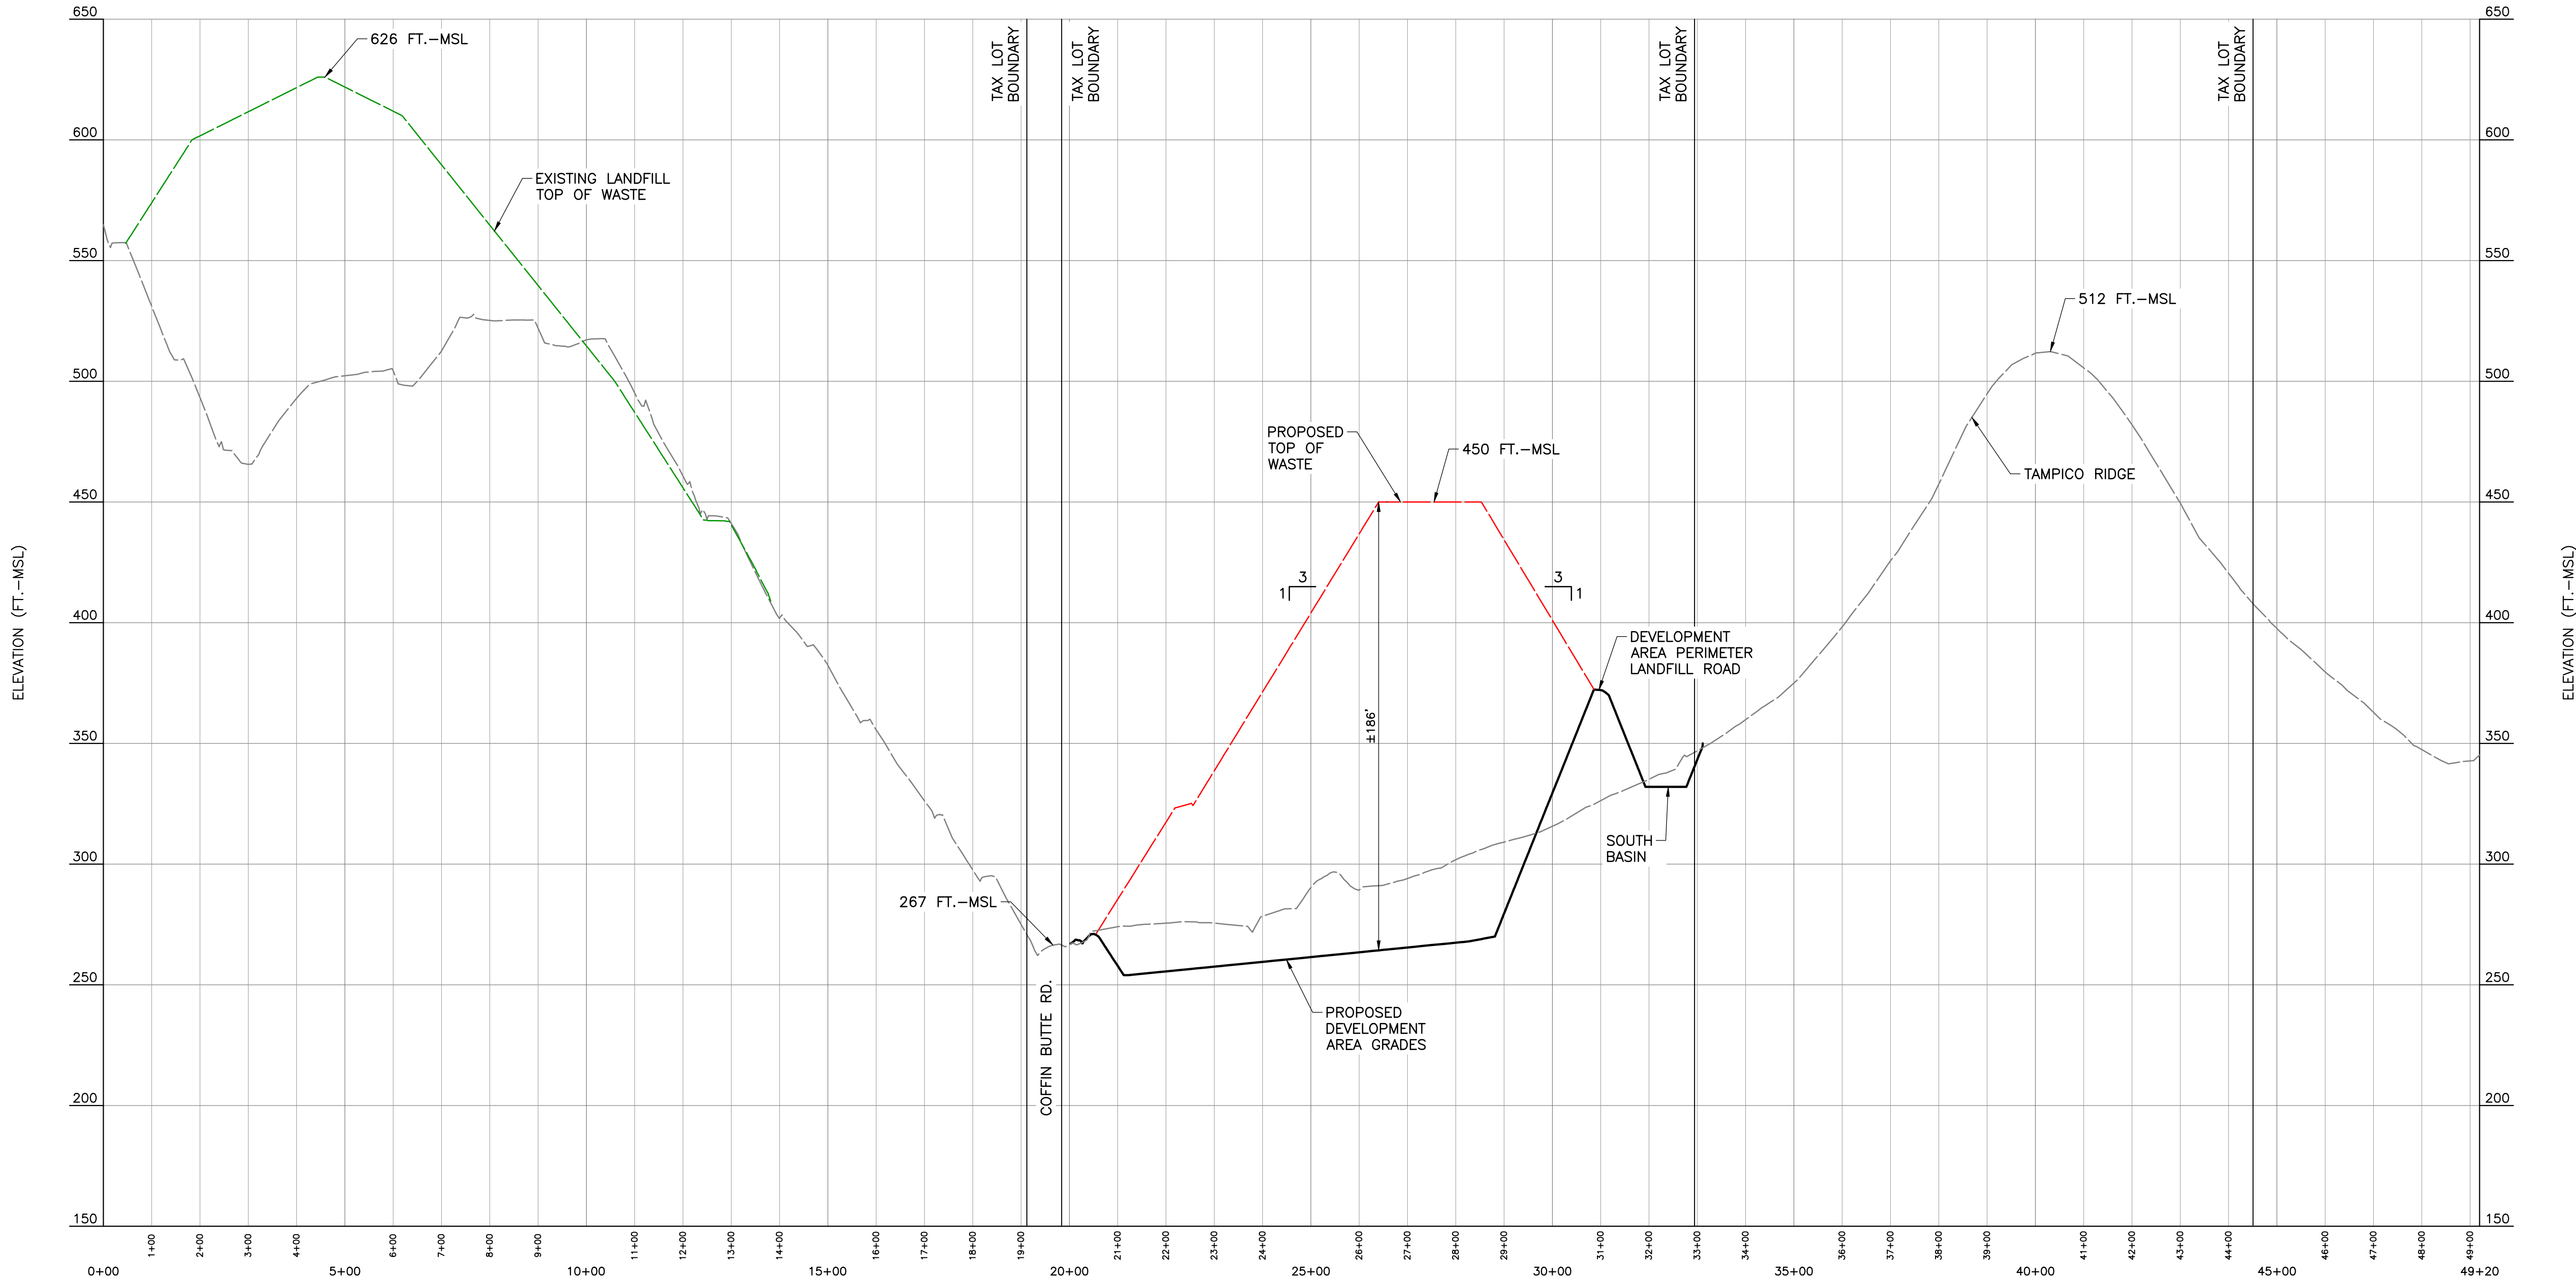

CROSS SECTION K3 - K3
SCALE H:1"=200'; V:1"=40'

- LEGEND**
- EXISTING GROUND ON OCTOBER 07, 2021
 - PROPOSED TOP OF WASTE GRADES
 - PROPOSED DEVELOPMENT AREA GRADES
 - GROUNDWATER ELEVATION CONTOUR (FT.-MSL)

REFERENCE
AERIAL PHOTOGRAPH, TOPOGRAPHIC INFORMATION FROM AERIAL SURVEY AND GRID BY COOPER AERIAL SURVEYS COMPANY; DATE OF PHOTOGRAPHY: OCTOBER 07, 2021.

SUBMITTAL RECORD	NO	DATE	DESCRIPTION

2356 Gold Meadow Way
Suite 120
Gold River, CA 95670
Ph: 916.503.0050
www.cecinc.com

CEC
Civil & Environmental Consultants, Inc.

VALLEY LANDFILLS, INC.
COFFIN BUTTE LANDFILL
CONDITIONAL USE PERMIT APPLICATION
CORVALLIS, OR 97330

CROSS-SECTION K3-K3	DATE:	JANUARY 2025	DRAWN BY:	JAS
	DWG SCALE:	AS SHOWN	CHECKED BY:	JAS
	PROJECT NO:	322-142		
	APPROVED BY:	JAS		

DRAWING NO.: **C**