


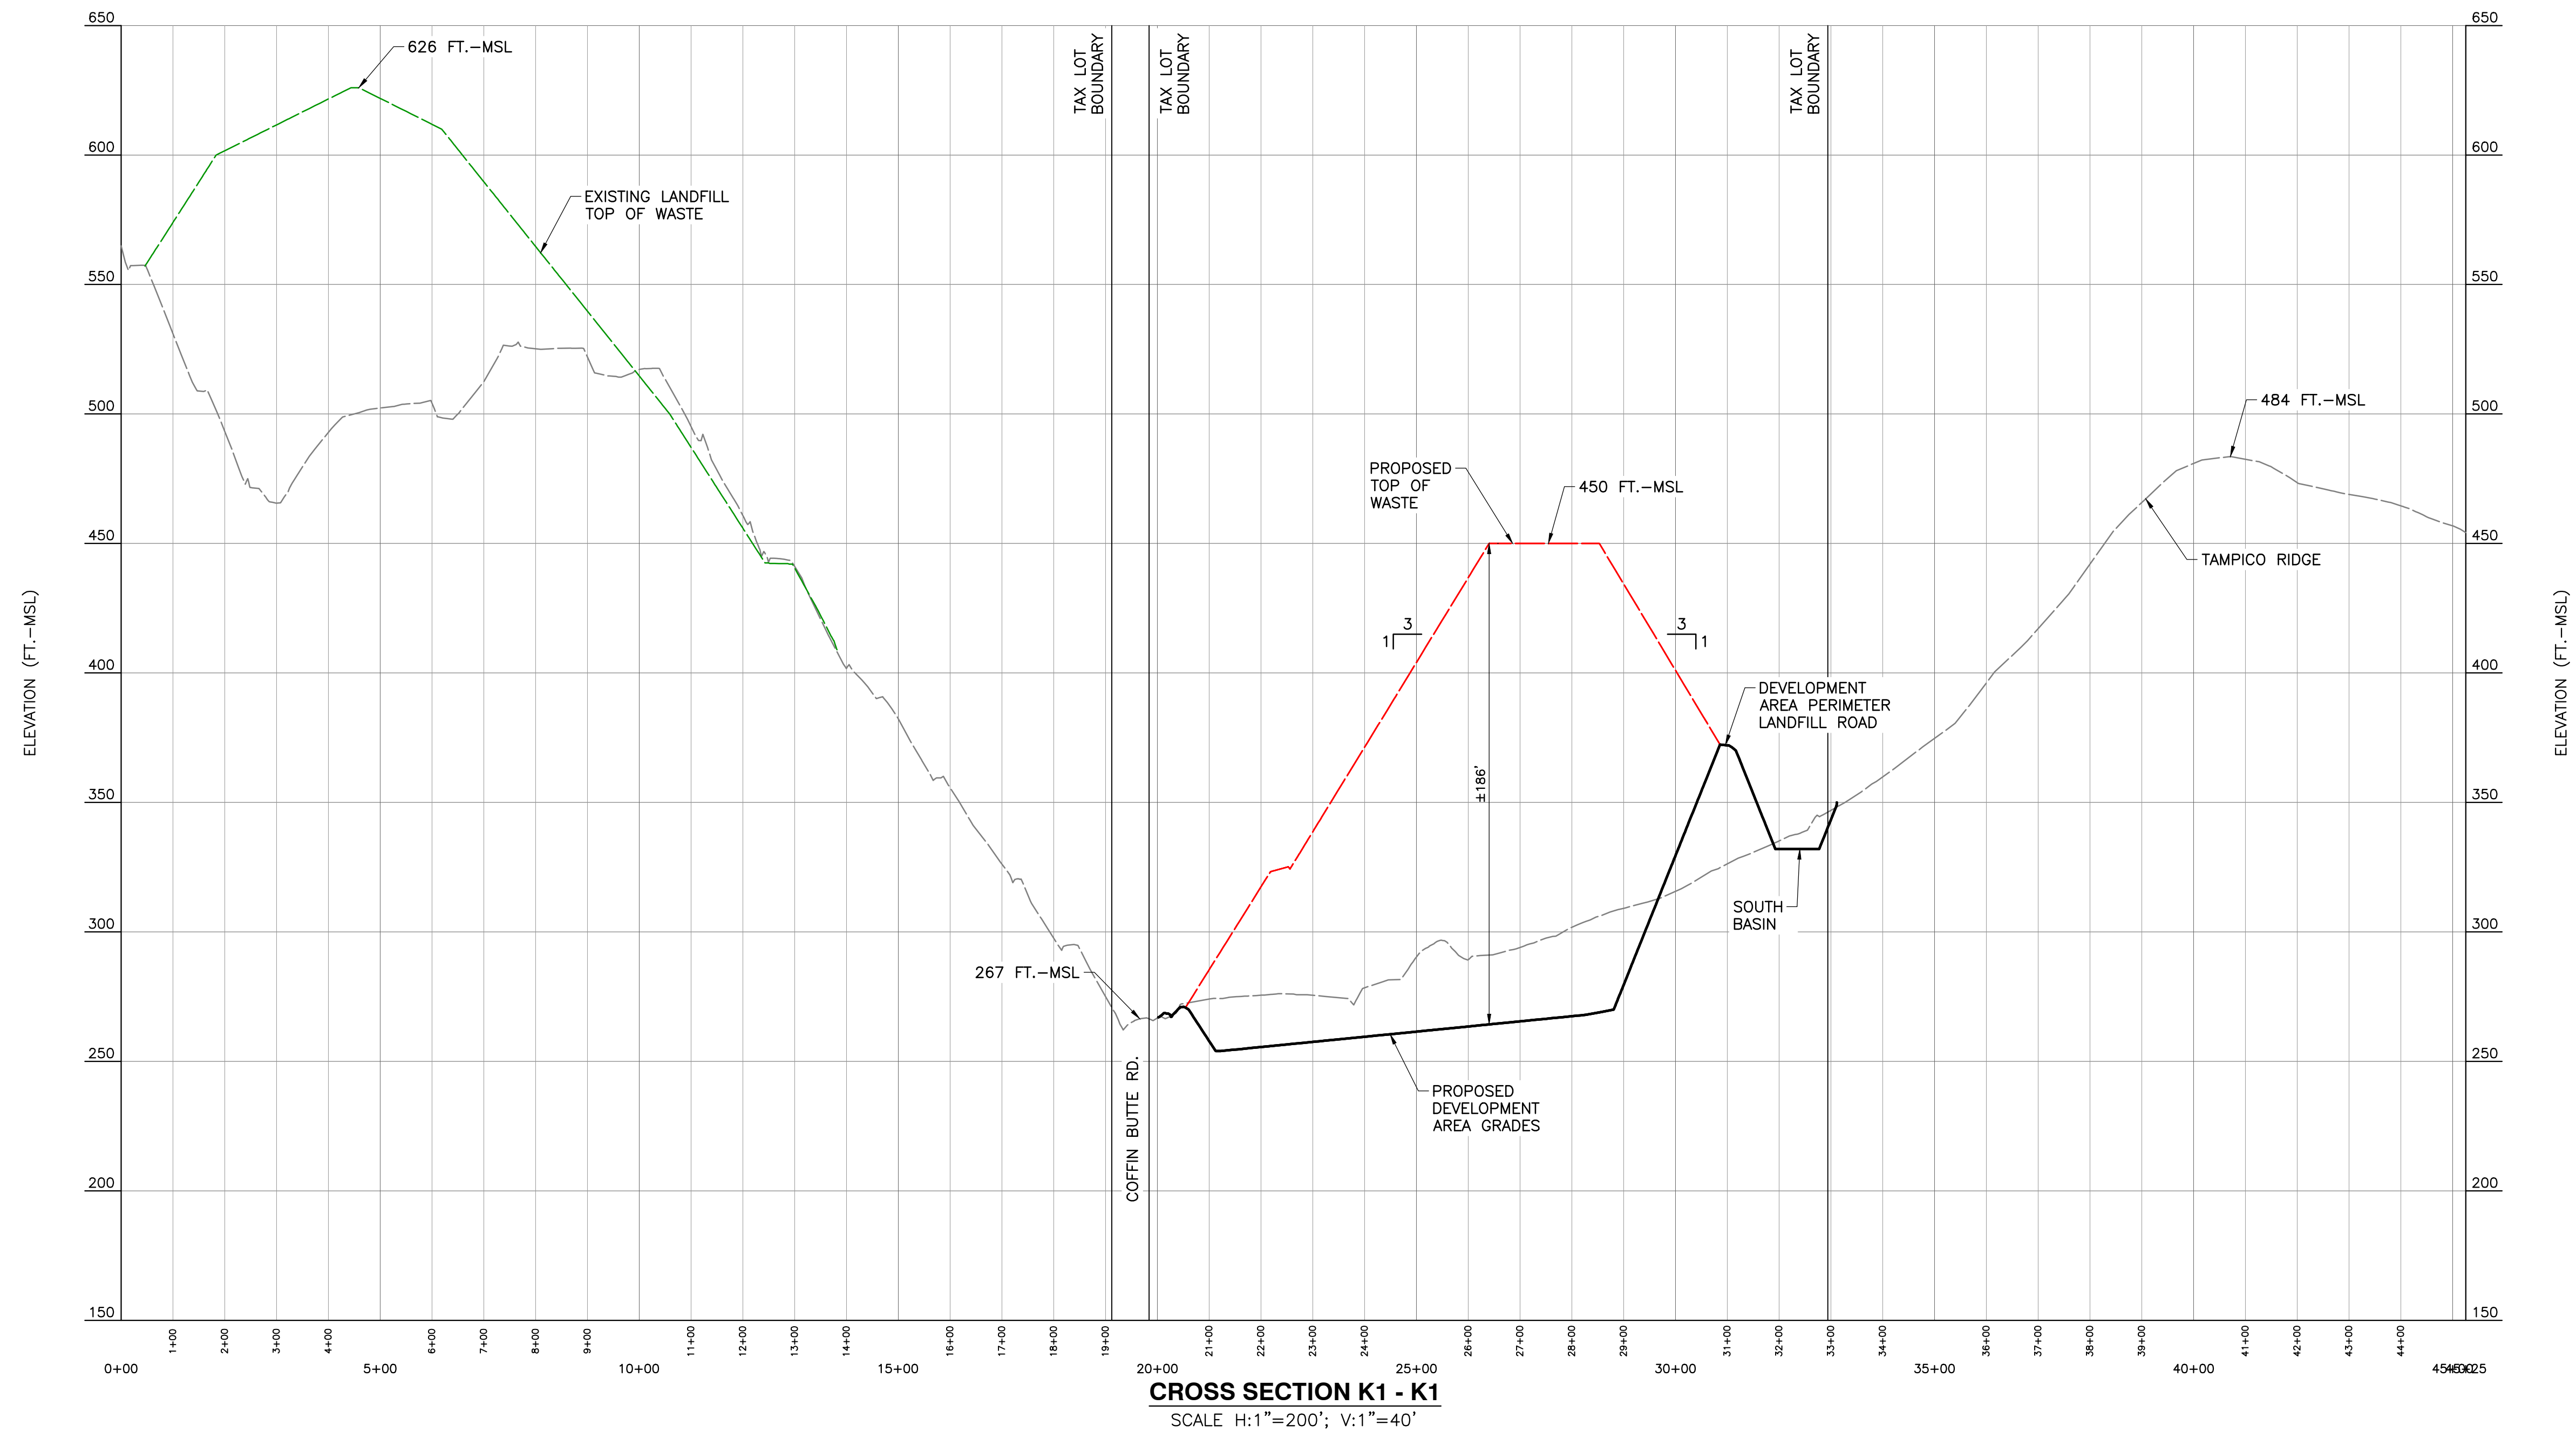

LEGEND

-

REFERENCE

AERIAL PHOTOGRAPH, TOPOGRAPHIC INFORMATION FROM
AERIAL SURVEY AND GRID BY COOPER AERIAL SURVEYS
COMPANY; DATE OF PHOTOGRAPHY: OCTOBER 07, 2021.

SUBMITTAL RECORD		
NO	DATE	DESCRIPTION
1		
2		
2356 Gold Meadow Way
Suite 120
Gold River, CA 95670
Ph: 916.503.0050
www.cecinc.com

Civil & Environmental
Consultants, Inc.


**VALLEY LANDFILLS, INC.
COFFIN BUTTE LANDFILL
CONDITIONAL USE PERMIT
APPLICATION
CORVALLIS, OR 97330**

CROSS-SECTION K1-K1

DATE:	JANUARY 2025	DRAWN BY:	JS
DWG SCALE:	AS SHOWN	CHECKED BY:	JAS
PROJECT NO:			322-142
APPROVED BY:			JAS

DRAWING NO.:

A

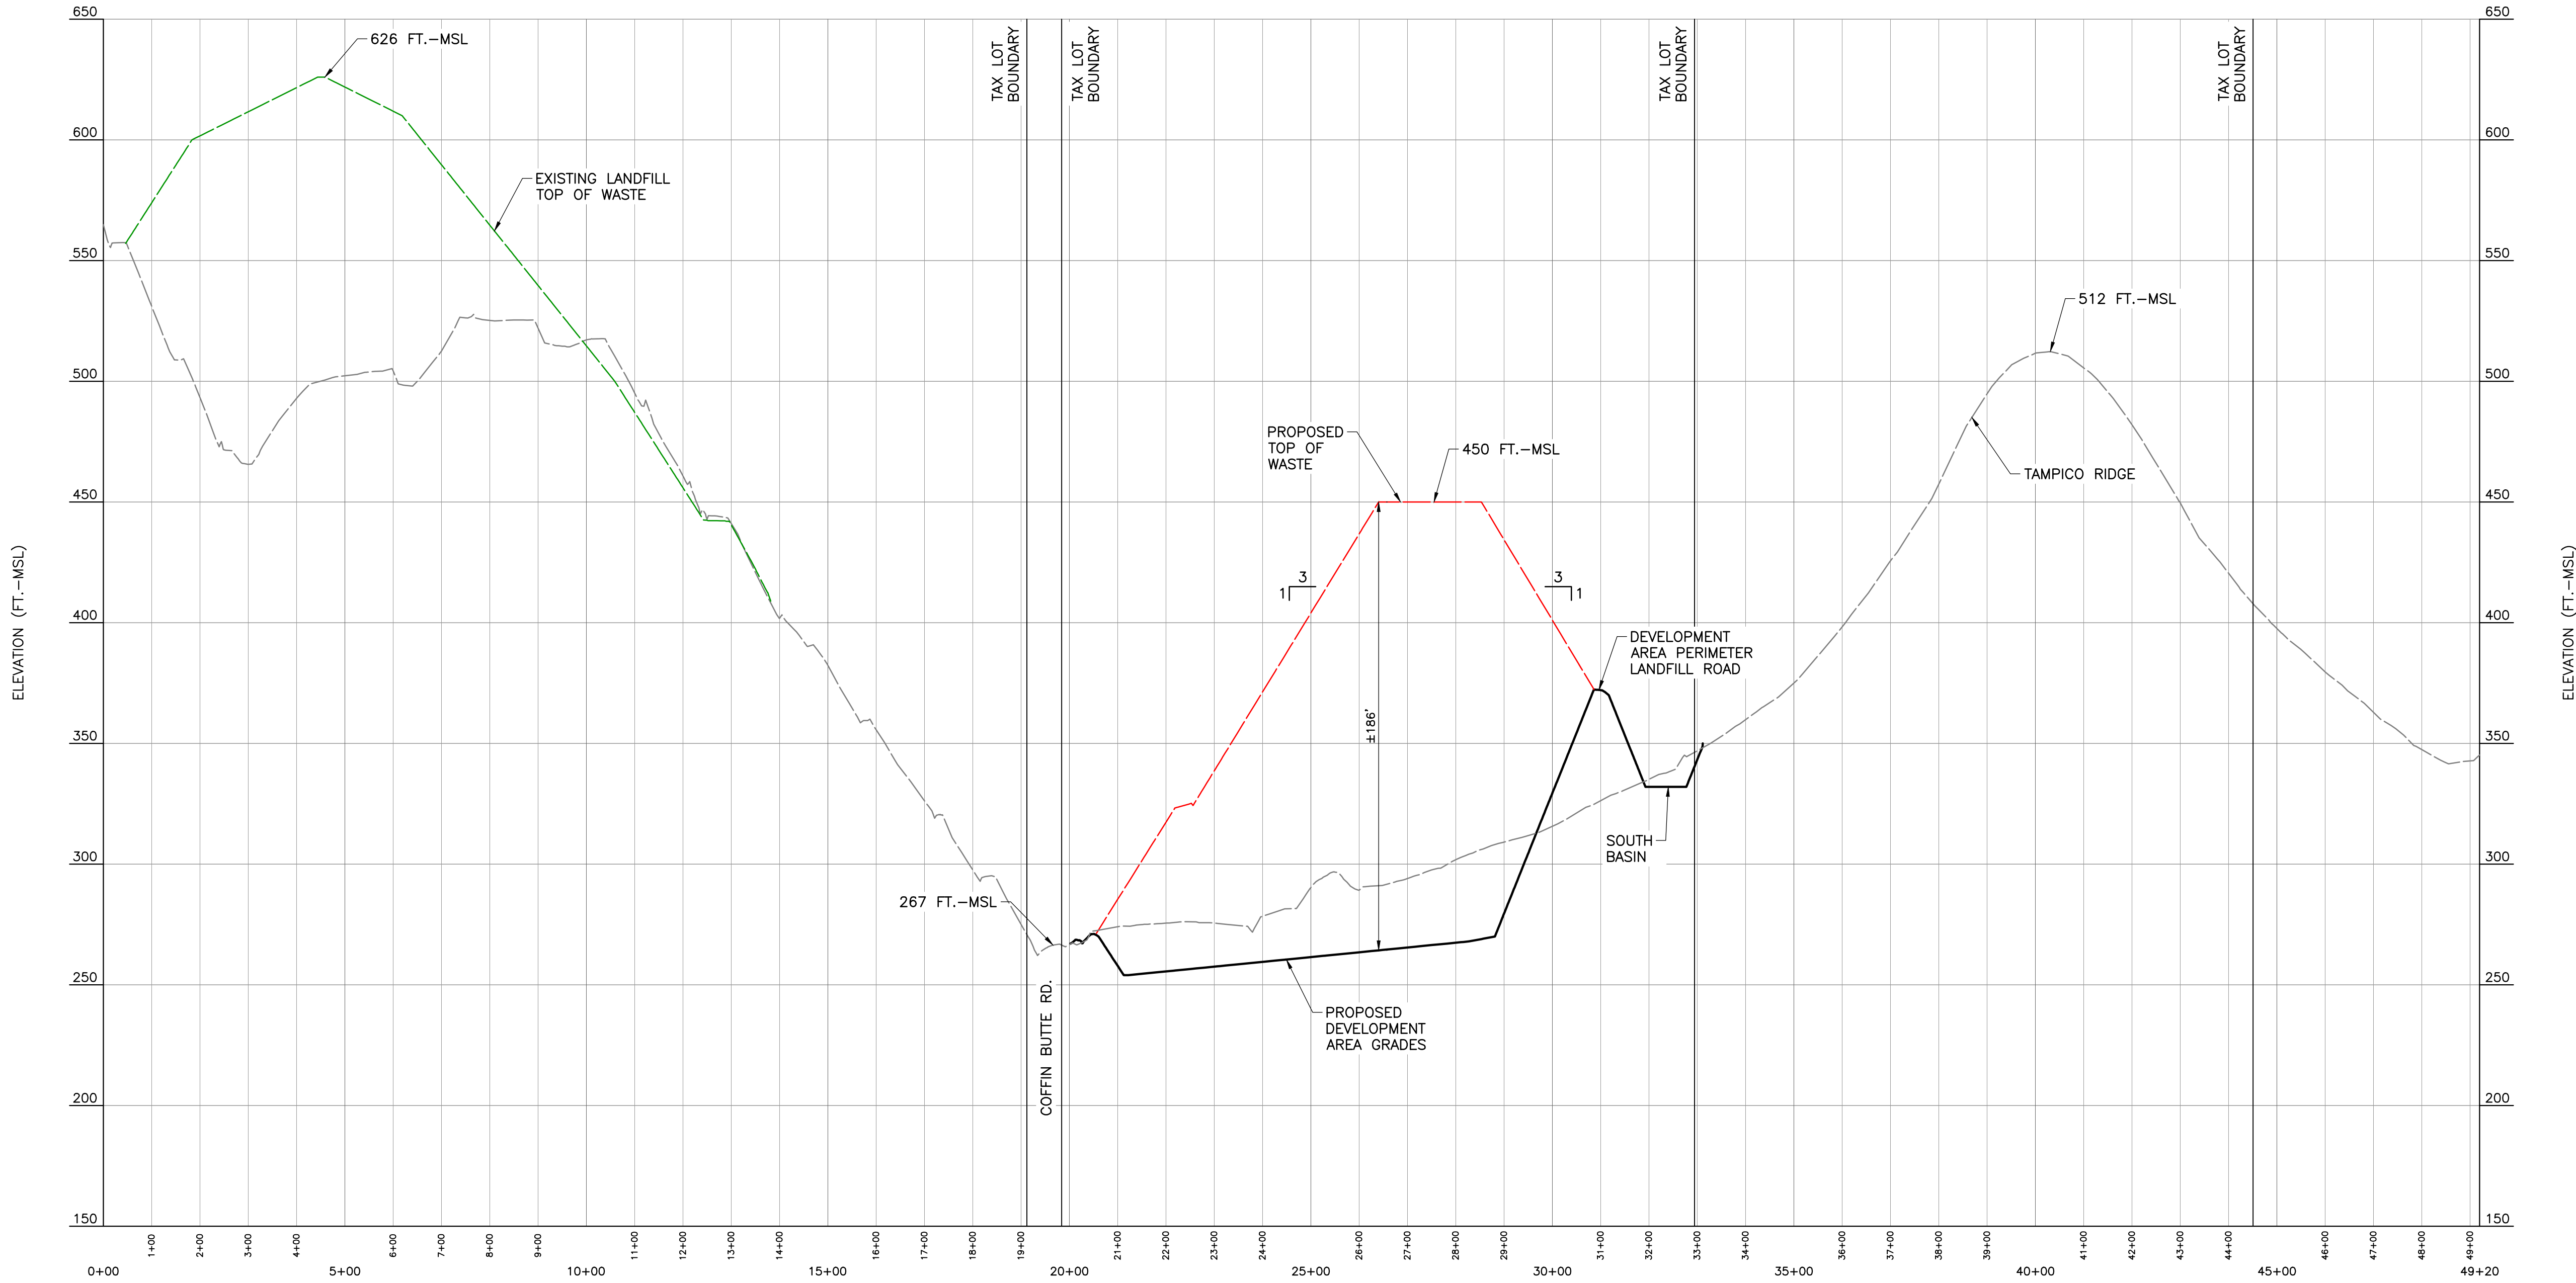

CROSS SECTION K3 - K3
SCALE H:1"=200'; V:1"=40'

- LEGEND**
- EXISTING GROUND ON OCTOBER 07, 2021
 - PROPOSED TOP OF WASTE GRADES
 - PROPOSED DEVELOPMENT AREA GRADES
 - GROUNDWATER ELEVATION CONTOUR (FT.-MSL)

REFERENCE
AERIAL PHOTOGRAPH, TOPOGRAPHIC INFORMATION FROM AERIAL SURVEY AND GRID BY COOPER AERIAL SURVEYS COMPANY; DATE OF PHOTOGRAPHY: OCTOBER 07, 2021.

NO

DATE

DESCRIPTION

1

2

2356 Gold Meadow Way
Suite 120
Gold River, CA 95670
Ph: 916.503.0050
www.cecinc.com

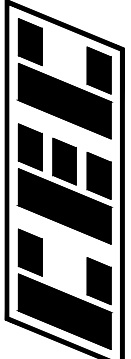

Civil & Environmental
Consultants, Inc.

VALLEY LANDFILLS, INC.
COFFIN BUTTE LANDFILL
CONDITIONAL USE PERMIT
APPLICATION
CORVALLIS, OR 97330

CROSS-SECTION K3-K3

DATE: JANUARY 2025 [DRAWN BY: JAS]
DWG SCALE: AS SHOWN [CHECKED BY: JAS]
PROJECT NO: 322-142
APPROVED BY: JAS

DRAWING NO.: C

Exhibit 45
Page 4 of 4